



Byblos Sud

village

OWNERS AND DEVELOPER

TPD Touristic & Proprety Development Company SAL

CONCEPT ARCHITECT

Pierre EL - KHOURY ARCHITECTS

PROJECT MANAGER & OWNER REPRESENTATIVE


A. MANASSEH Ingenieurs s.a.r.l

DESIGN ARCHITECT

KARL ZOUËIN Architects



SECTION A-A

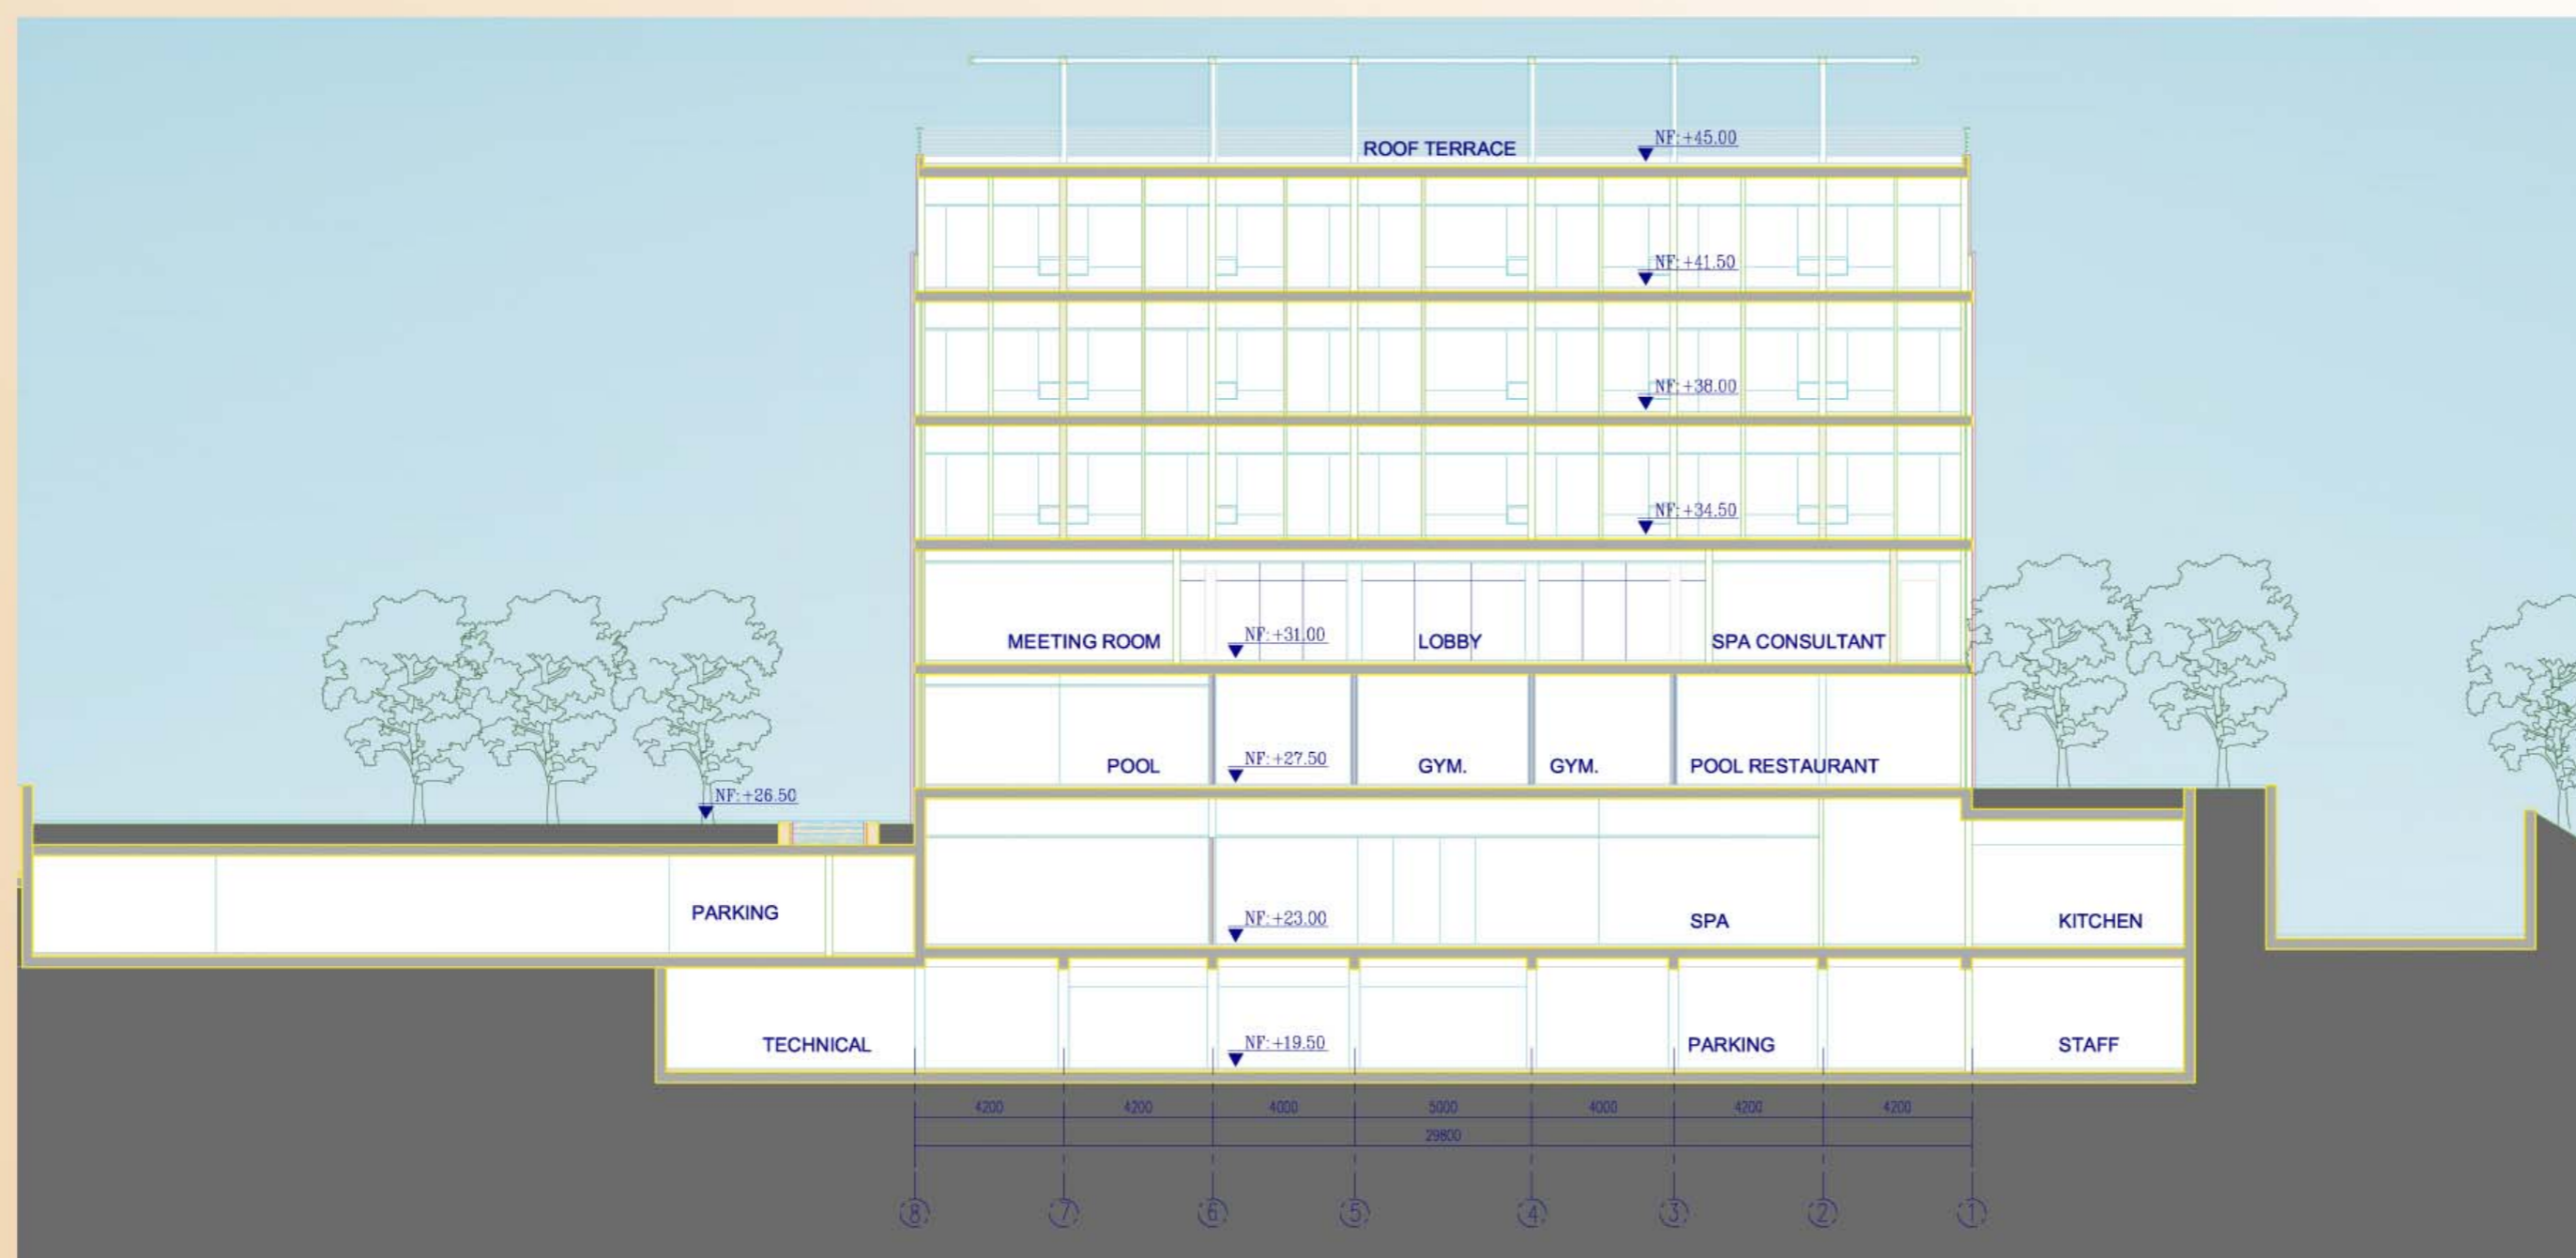

SECTION B-B

SECTIONS

SCALE : 1/200

DRAWING NB: A-09

CONCEPTUAL DESIGN

DATE : 27 - 09 - 2007